
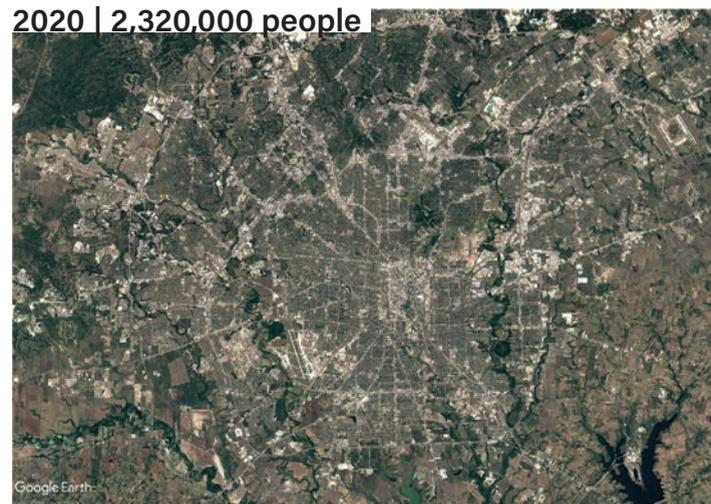
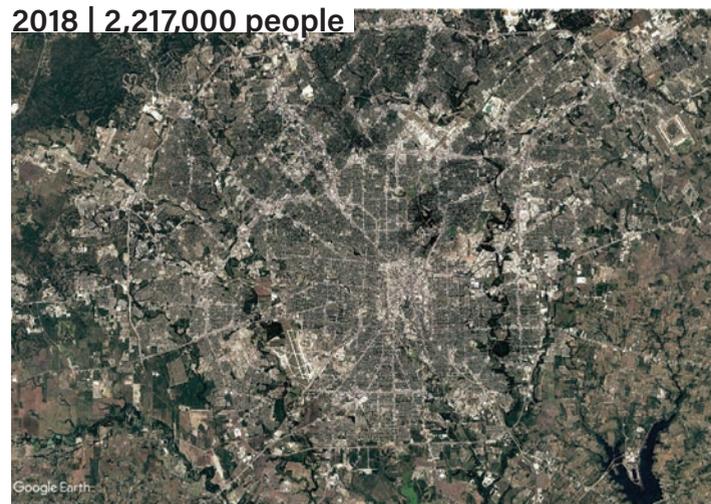
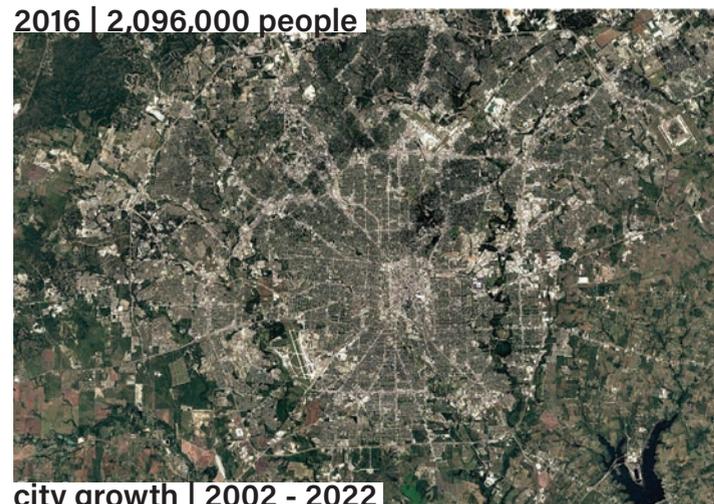
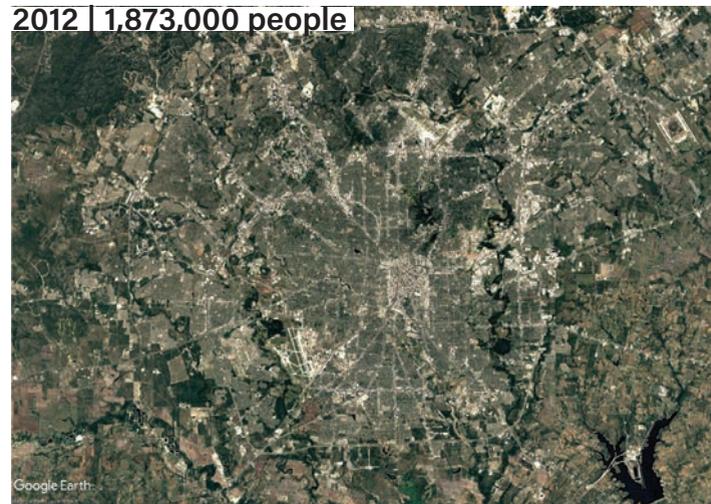
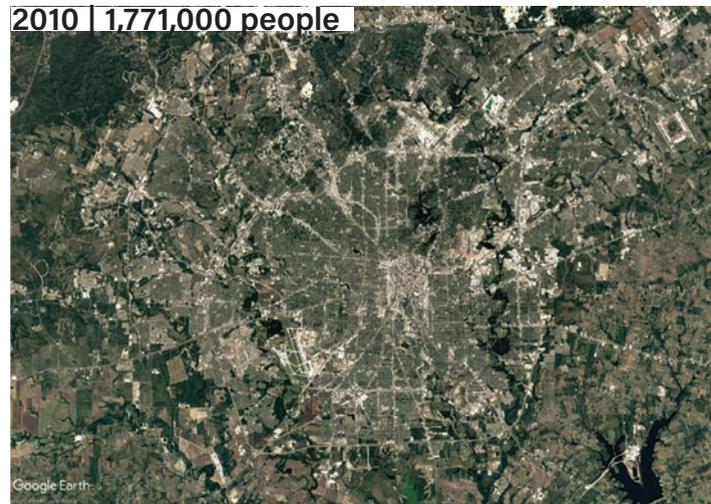
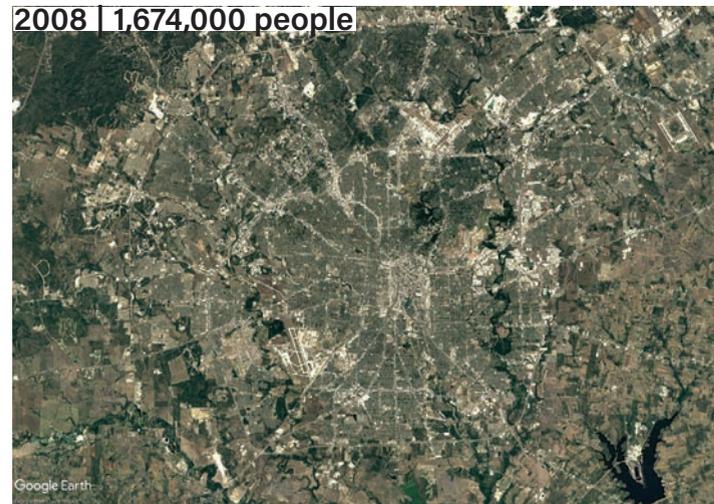
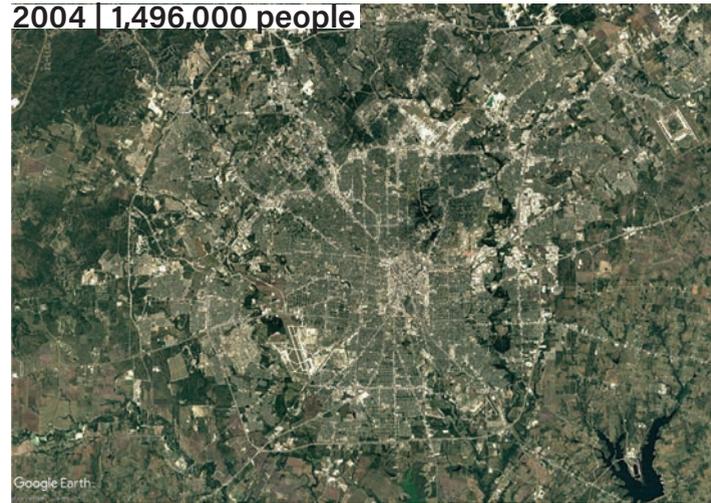
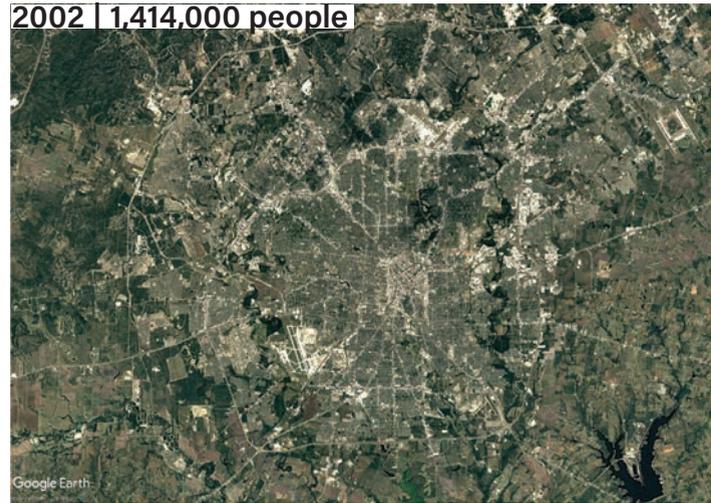


## PLUG IN(fill)

reimagining the role of mobile housing


---

Suburban sprawl creates fragmented cities through growth at the fringe. How can alternative housing strategies be implemented in order to counteract the commuter based lifestyle of suburbia?

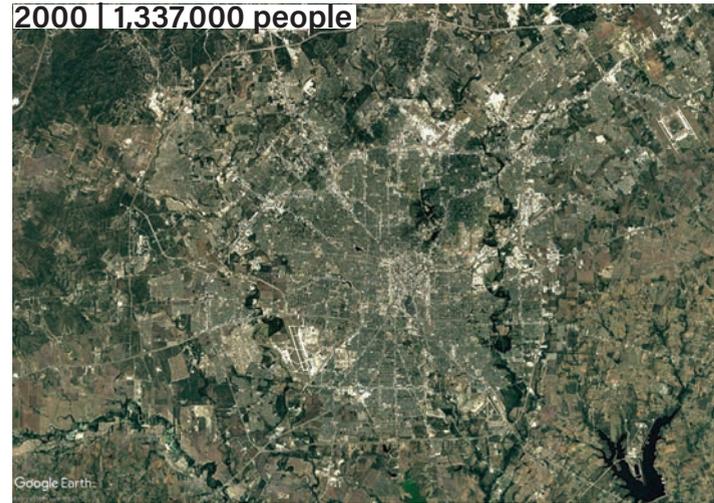


city growth | 2002 - 2022

2000 | 1,337,000 people

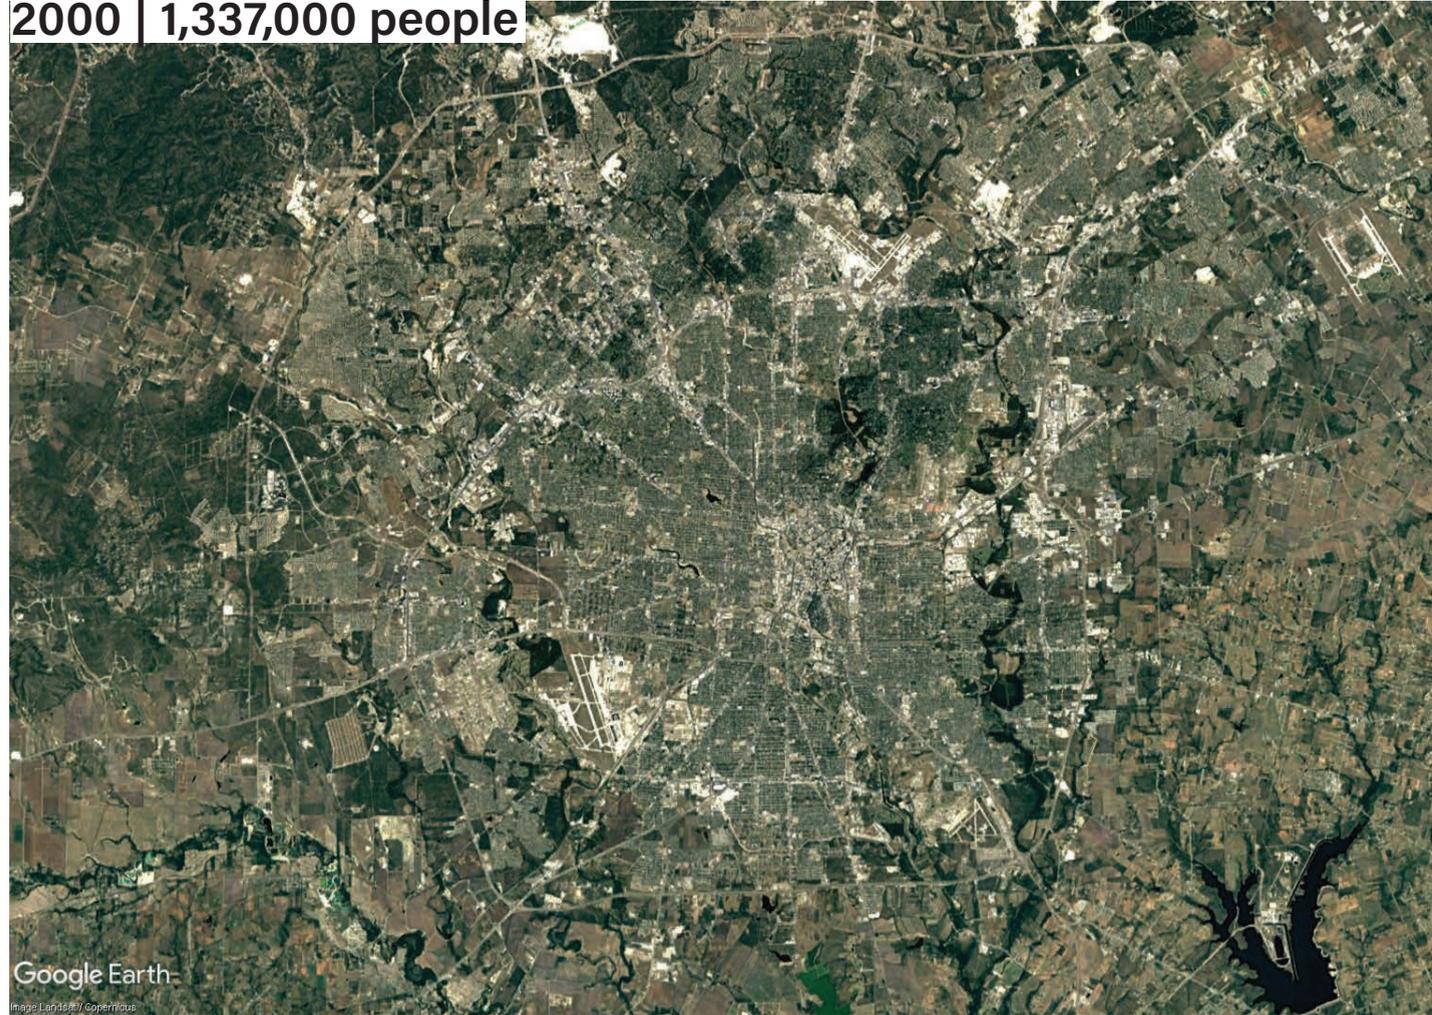

Google Earth  
Image Landsat / Copernicus

2022 | 2,413,000 people

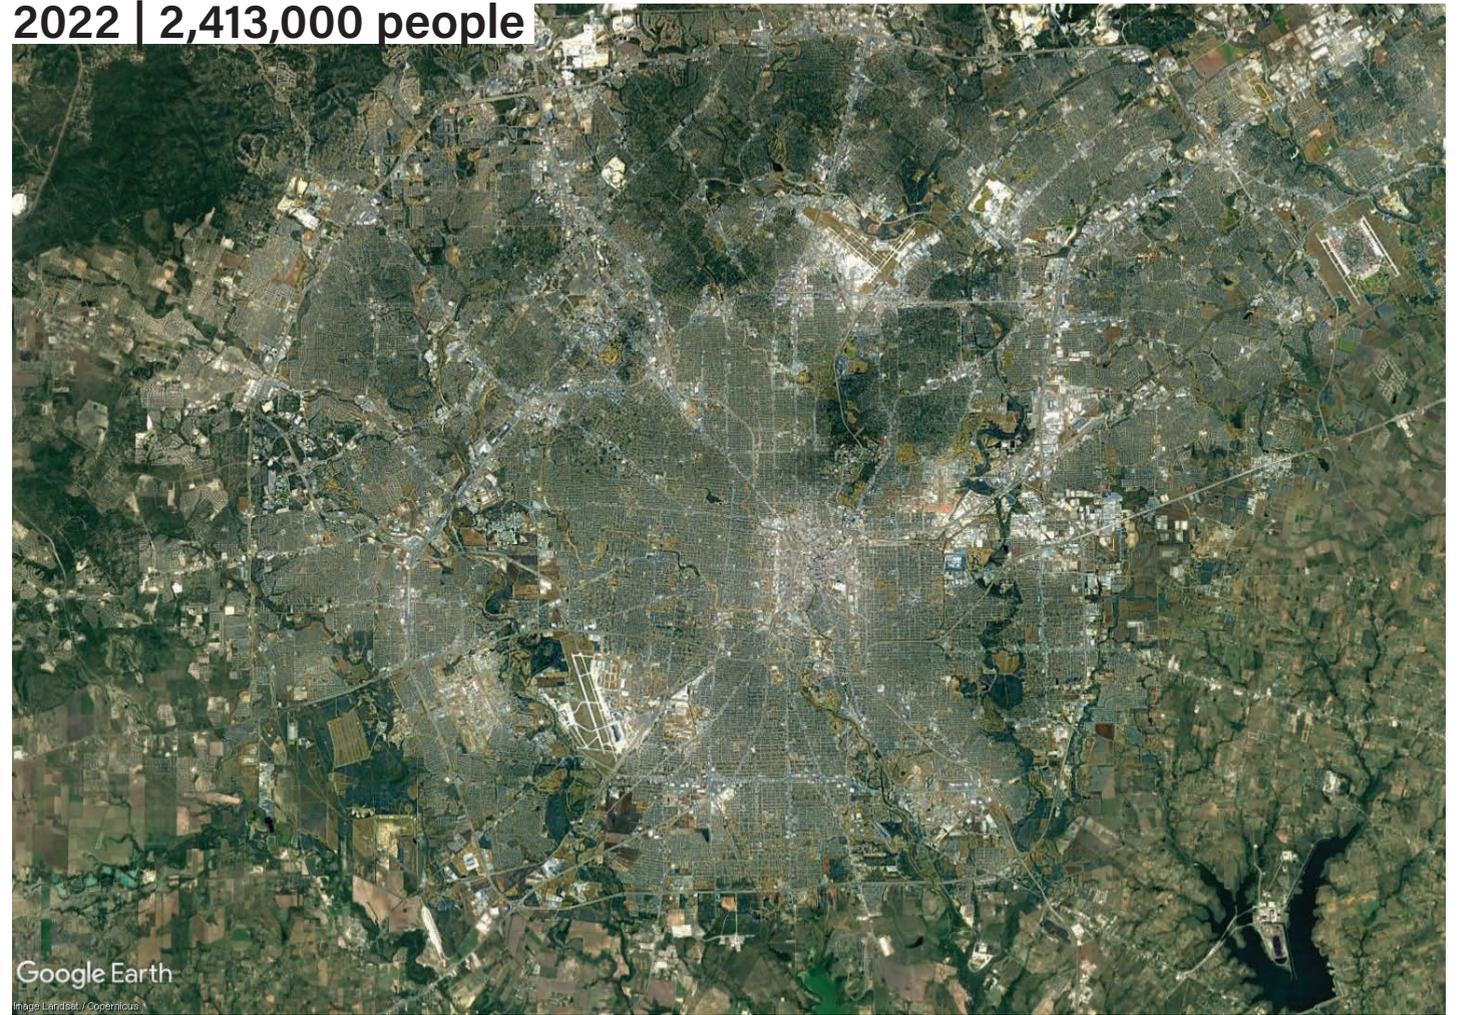


Google Earth  
Image Landsat / Copernicus

city growth | 2002 + 2022



urban core

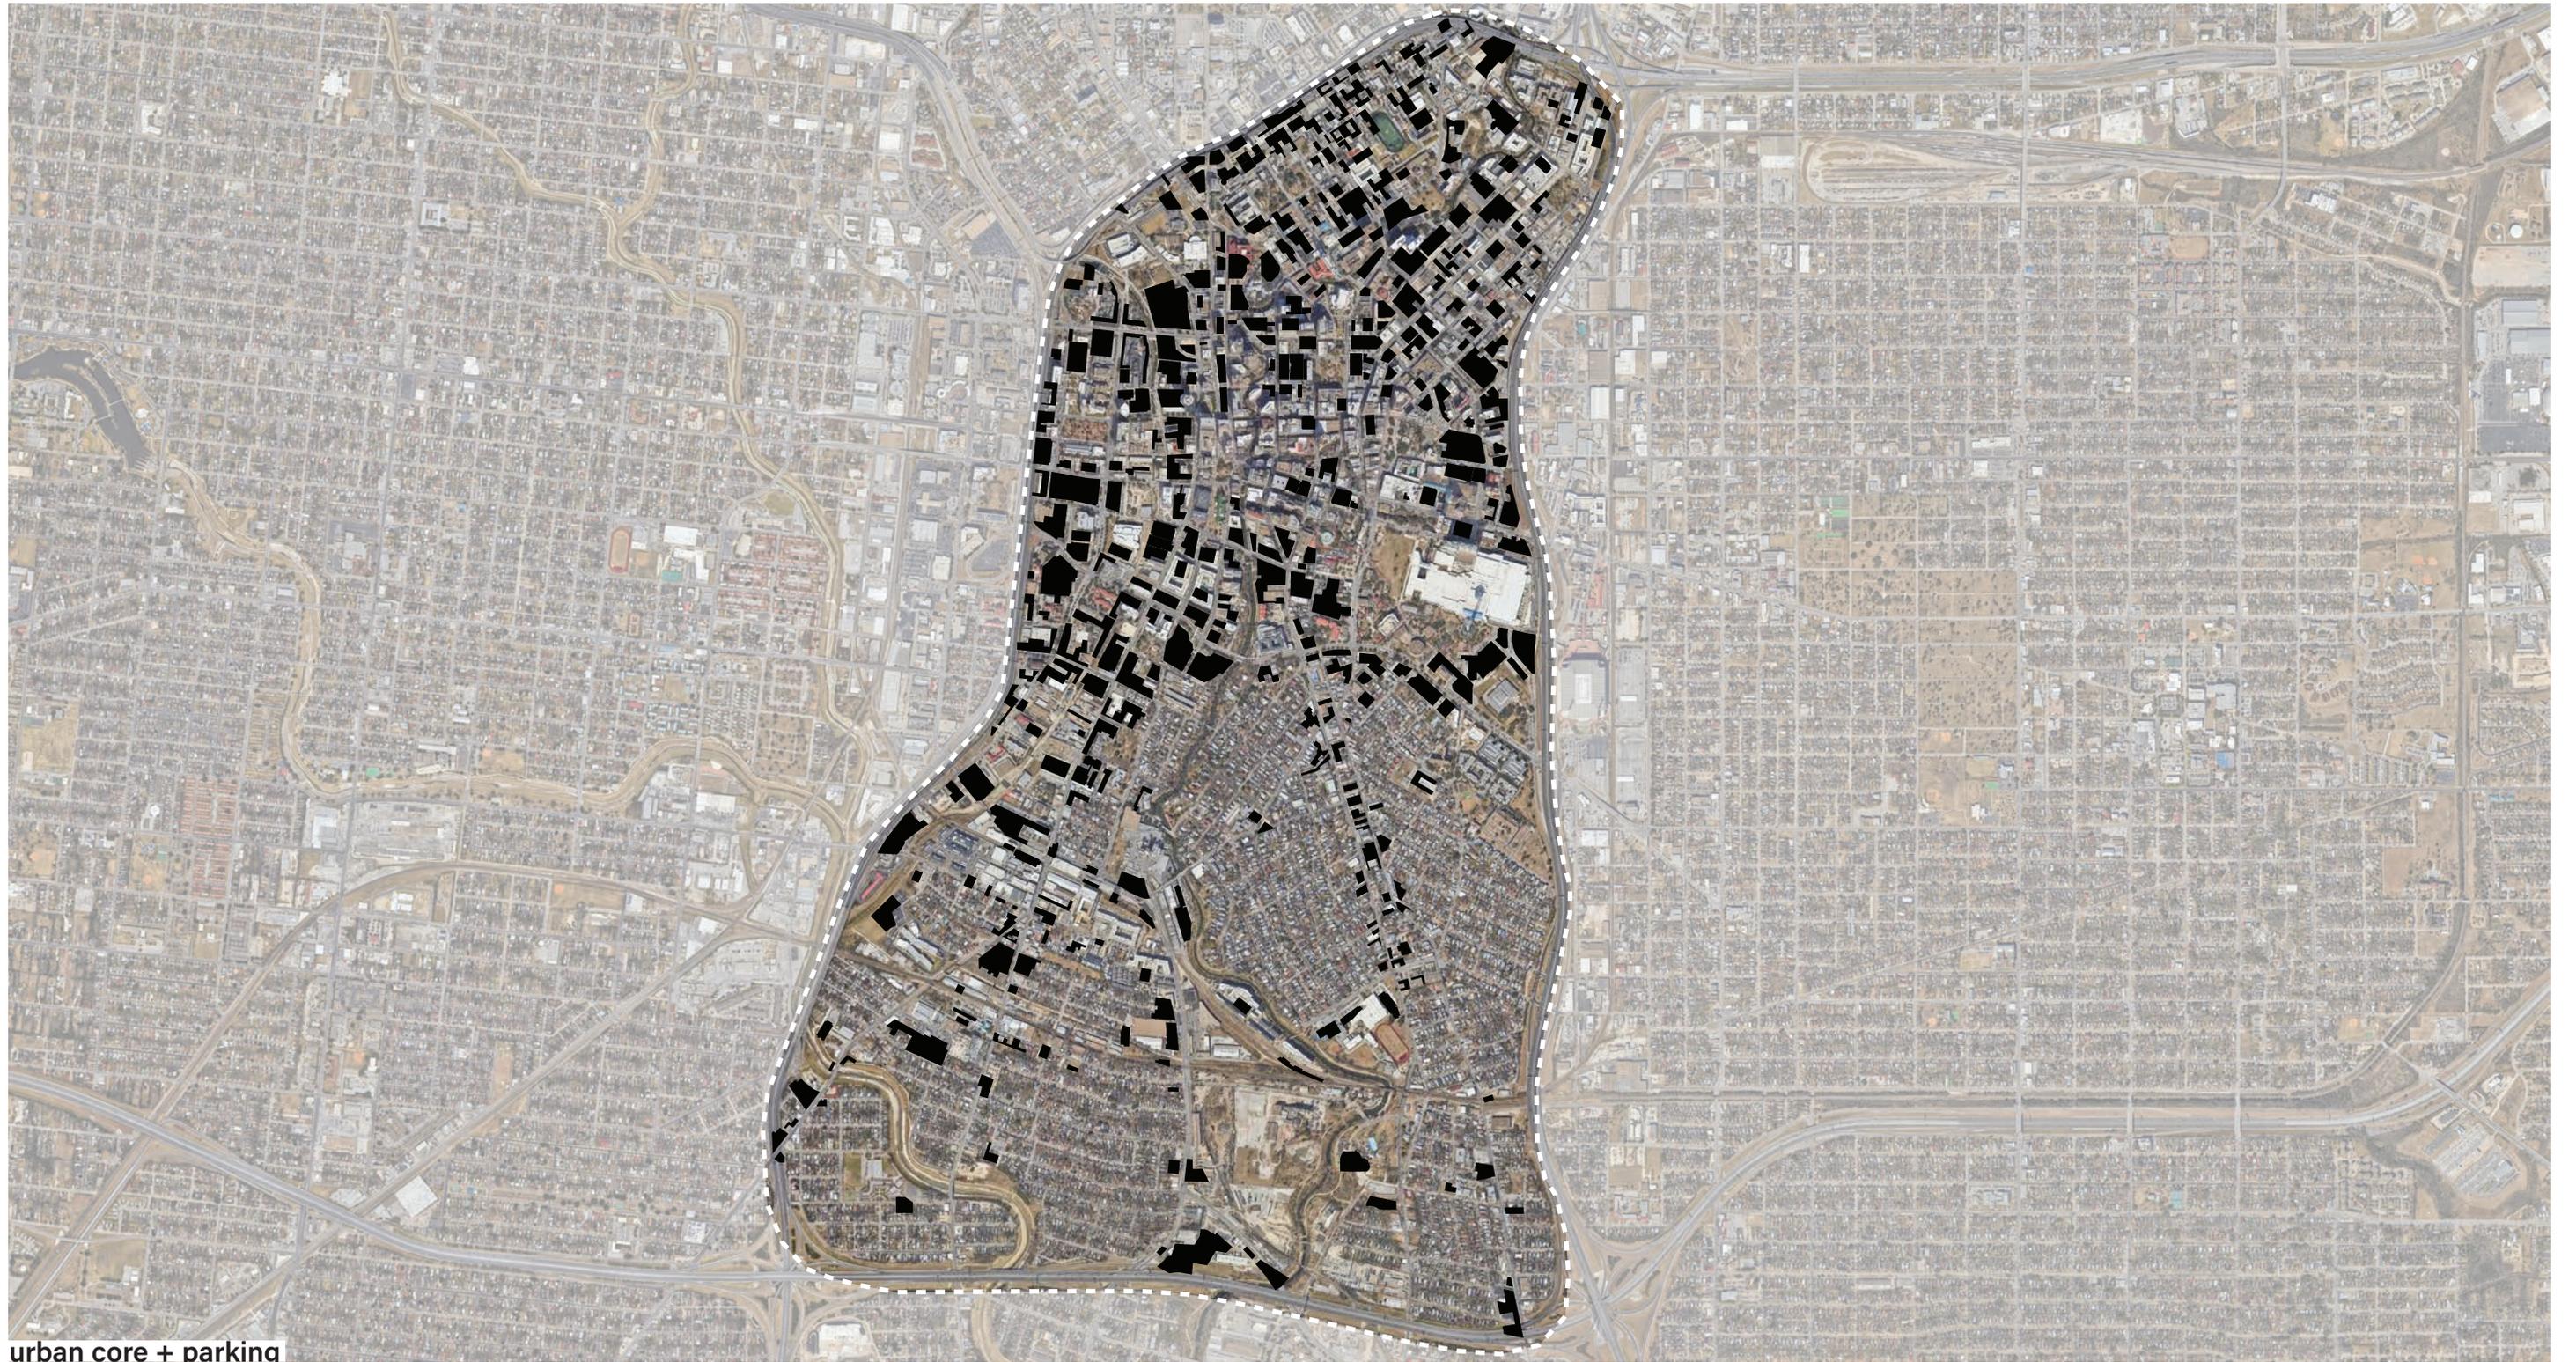

urban core + parking

■ surface parking

■ parking structure


urban core + parking






- 01 surface parking (lot)
- 02 surface parking (infill)
- 03 parking structure (stacked)
- surface parking
- parking structure


urban core + parking typologies

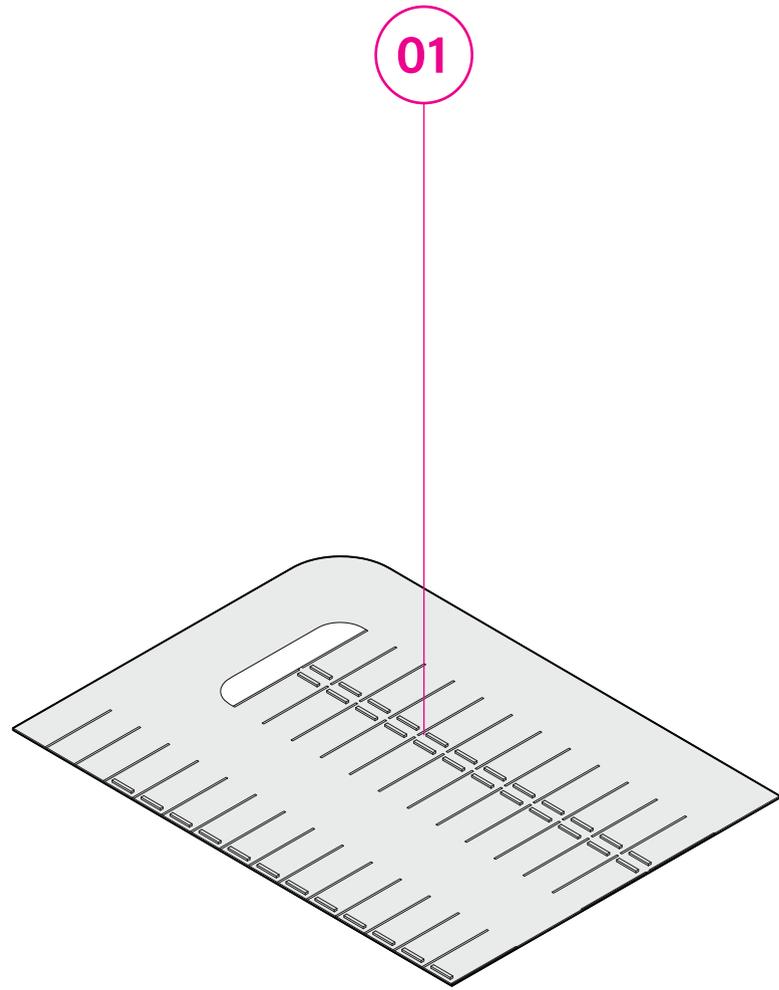


01 surface parking (lot)

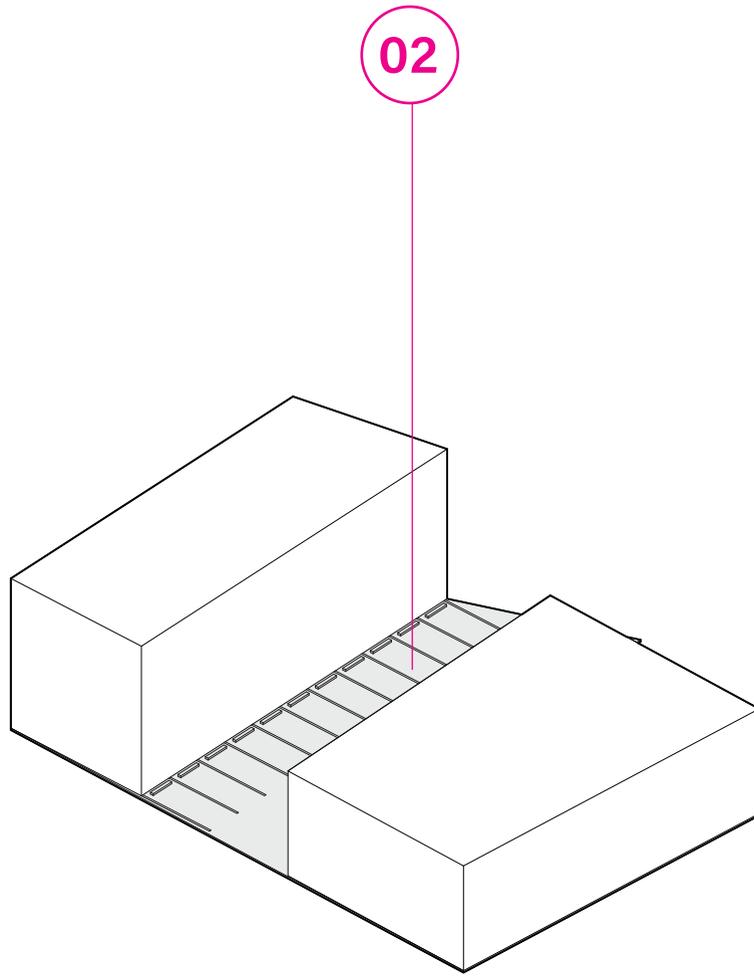


02 surface parking (infill)

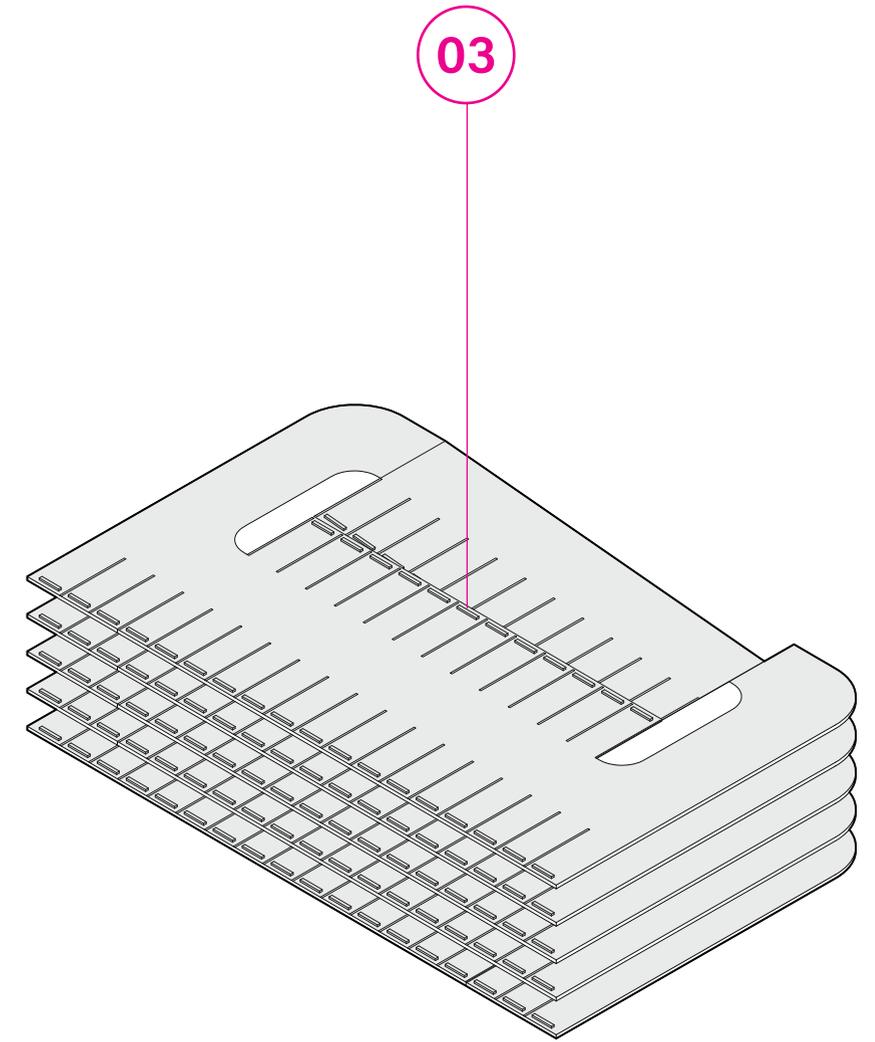


03 parking structure (stacked)

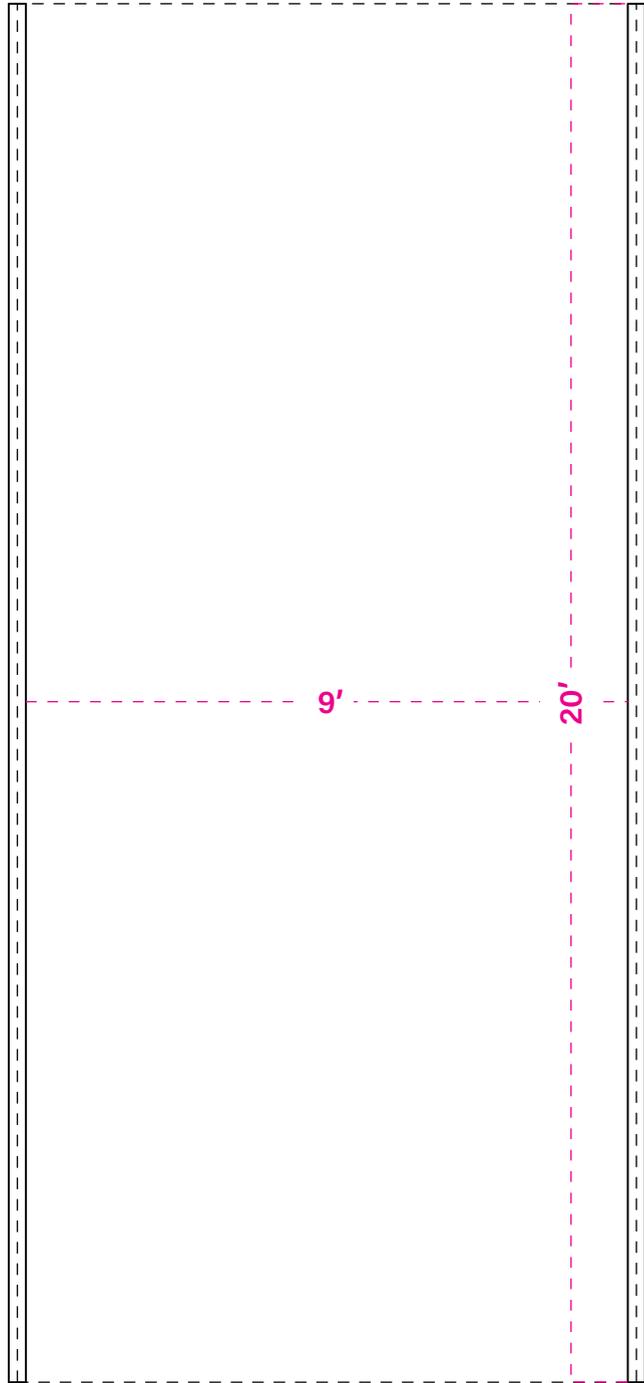

**01** standard parking dimensions  
standard parking dimensions are 9' wide and 20' long

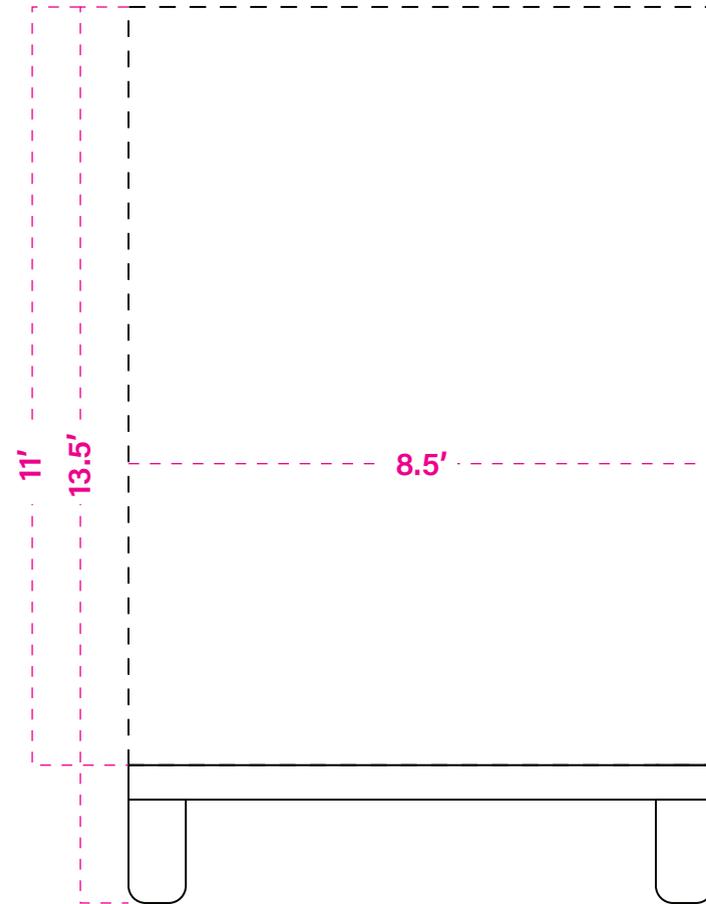


**02** maximum trailer dimensions  
maximum trailer dimensions (without permit) are 40' long and 8.5' wide, with a total height no taller than 13.5'

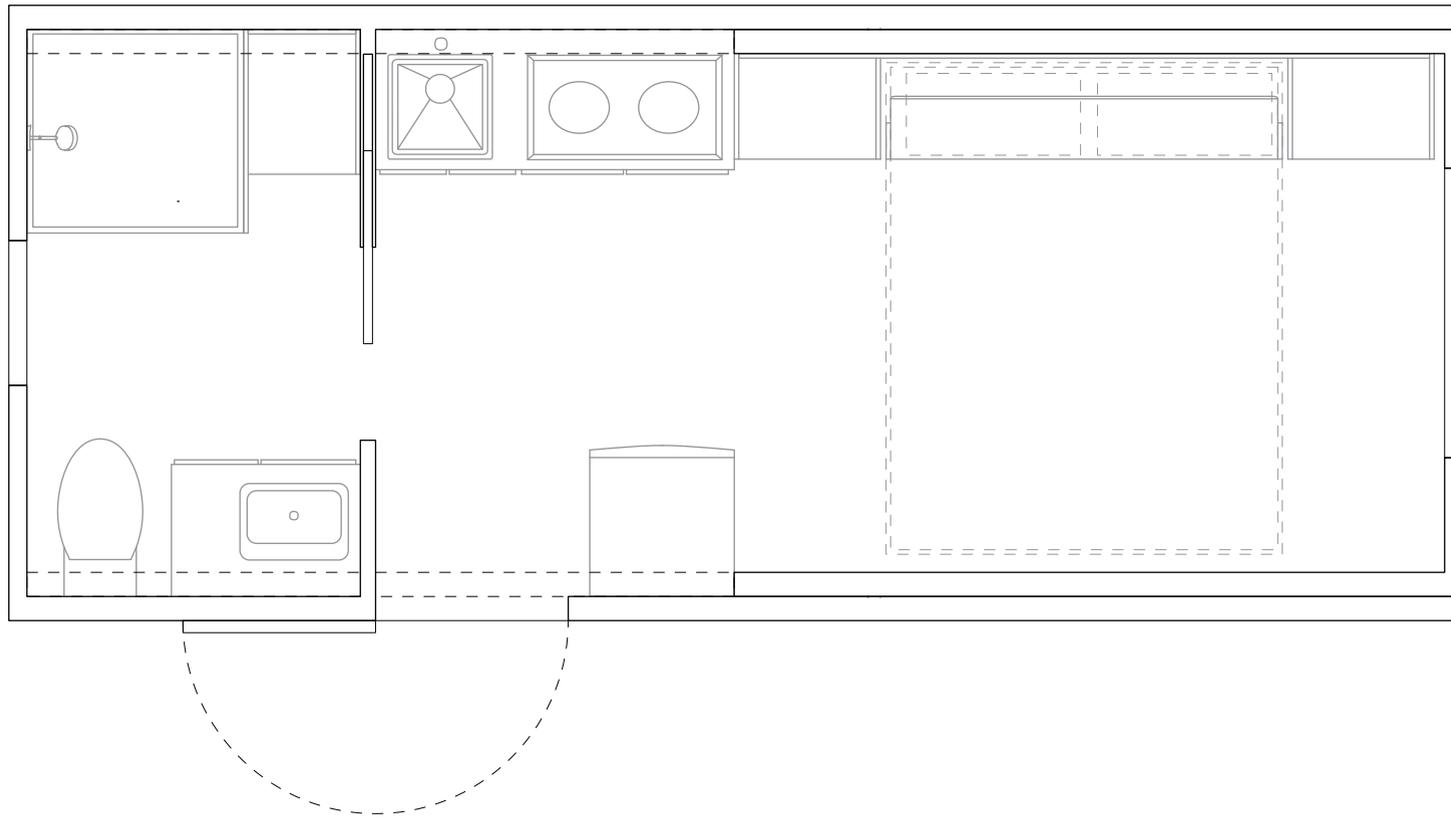



mobile housing module | plan



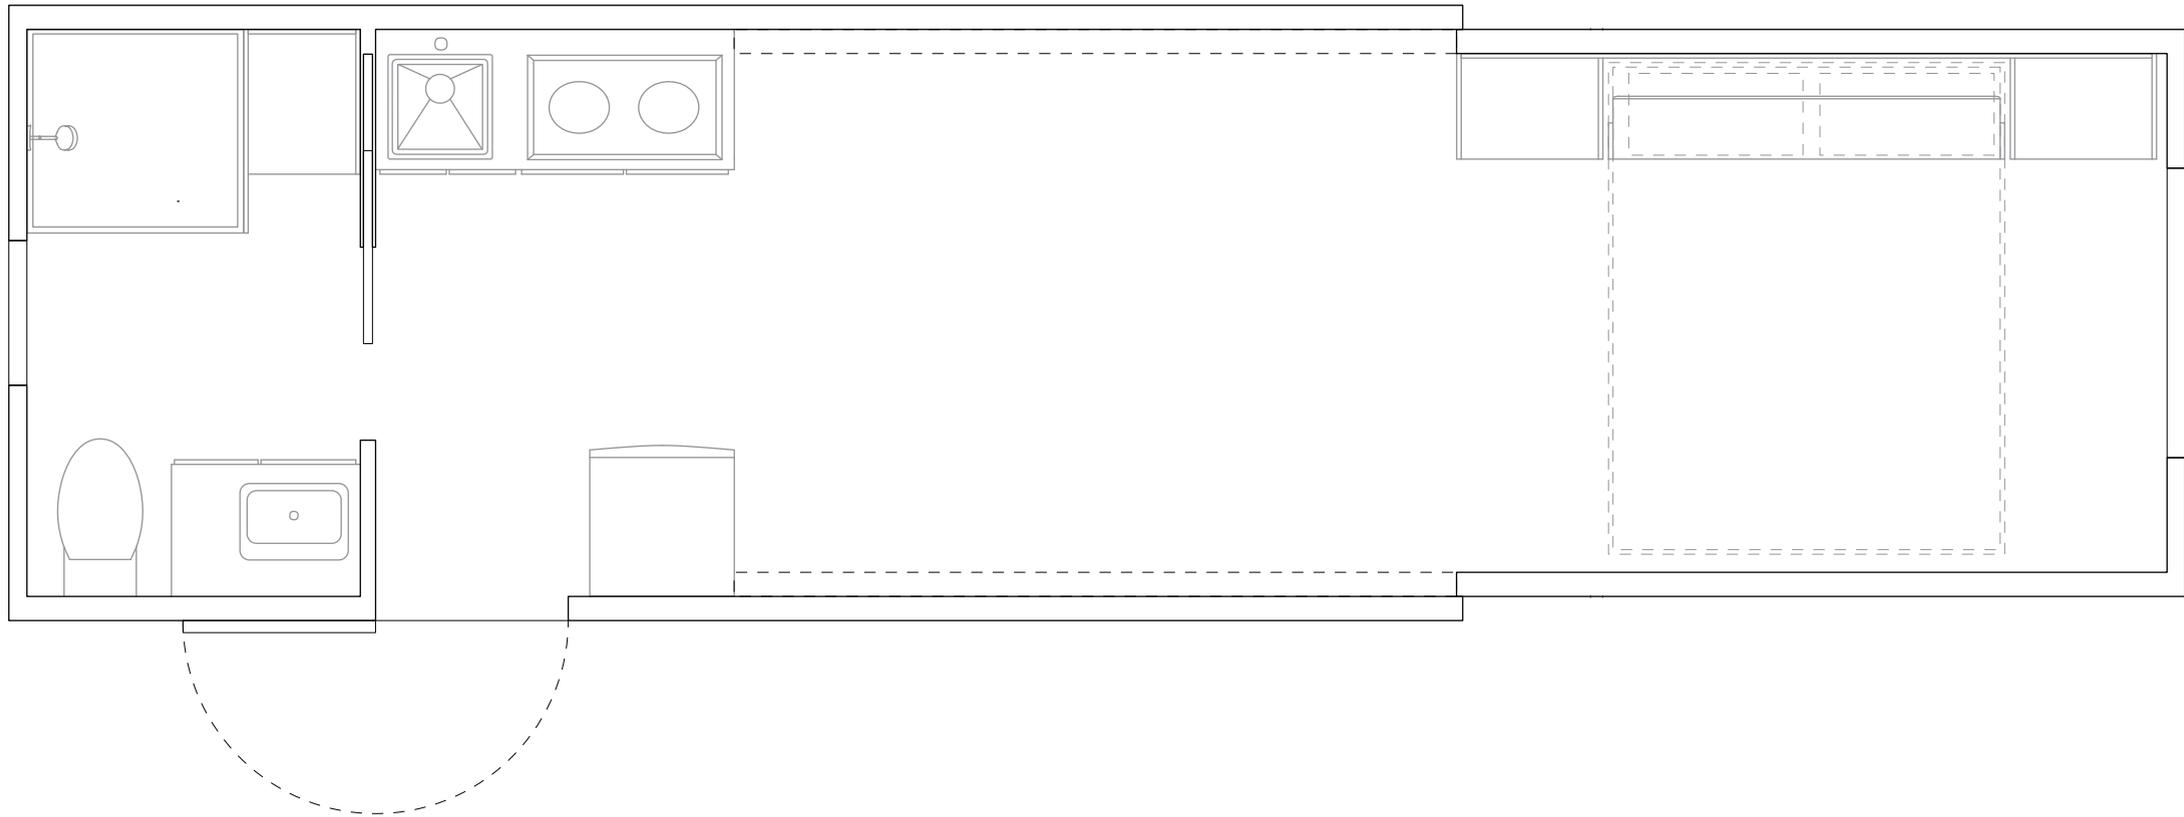



mobile housing module | plan expanded



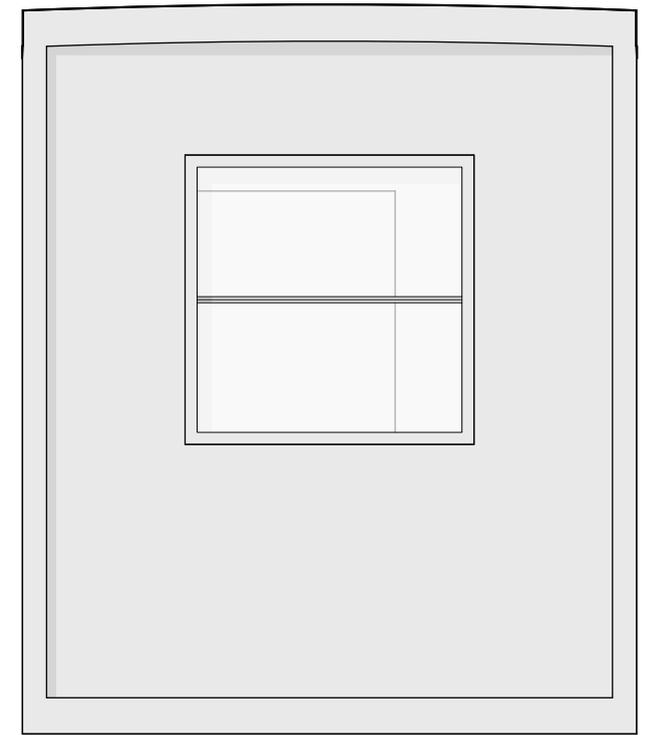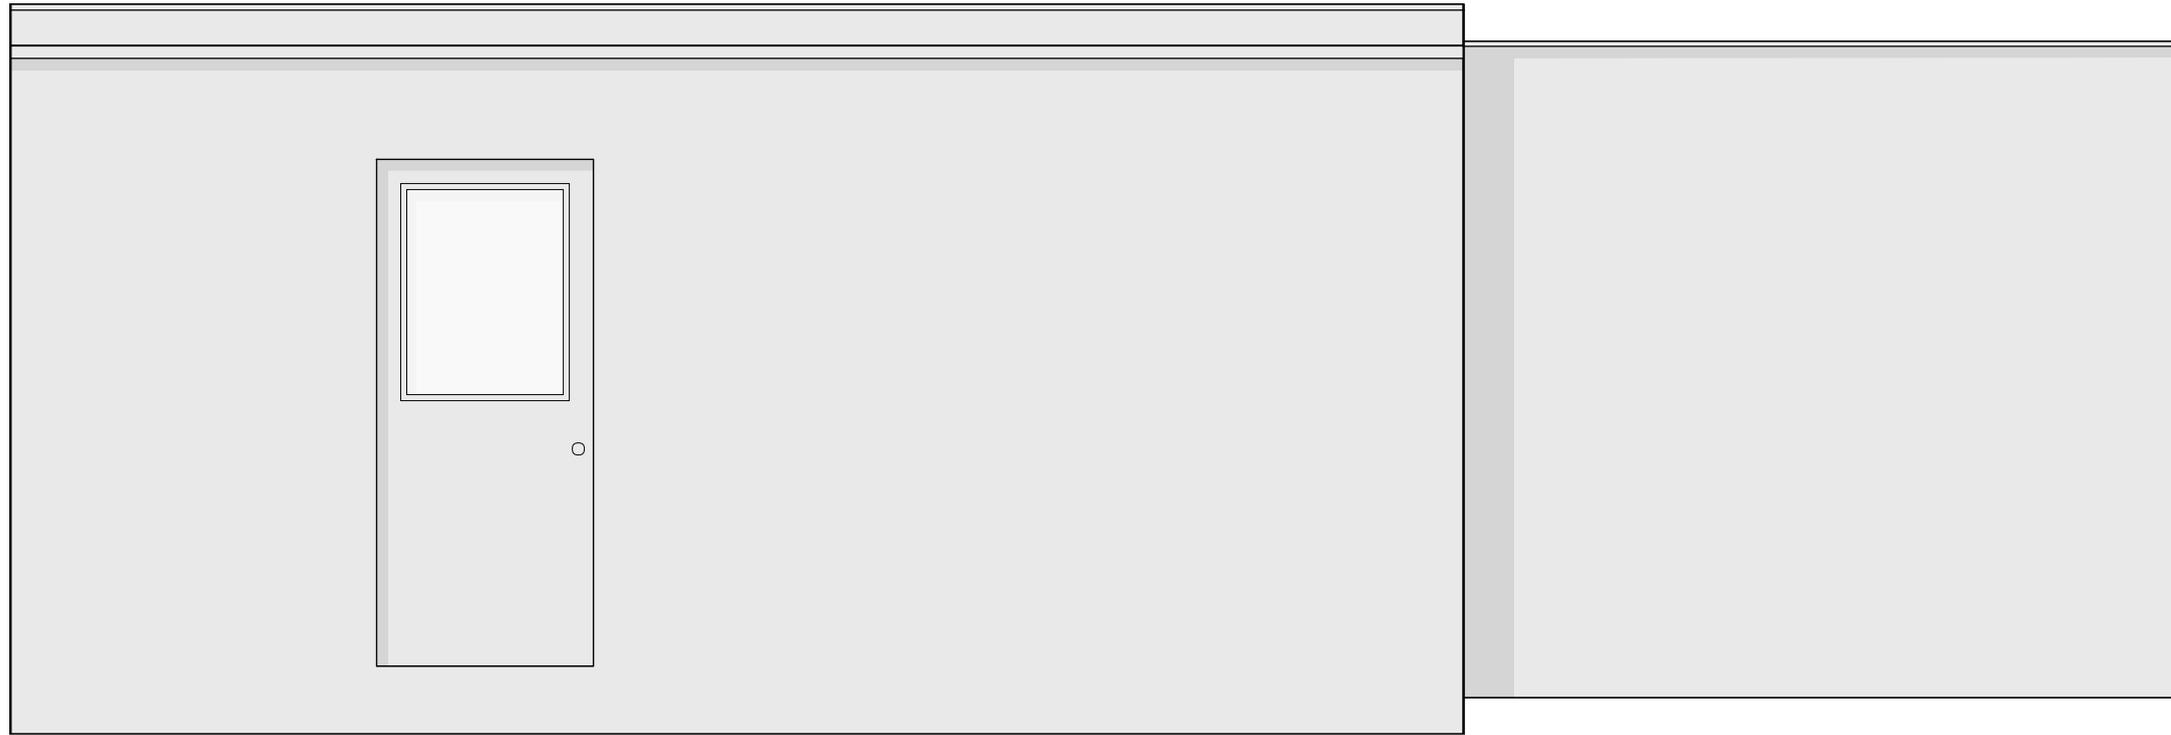

mobile housing module | elevation




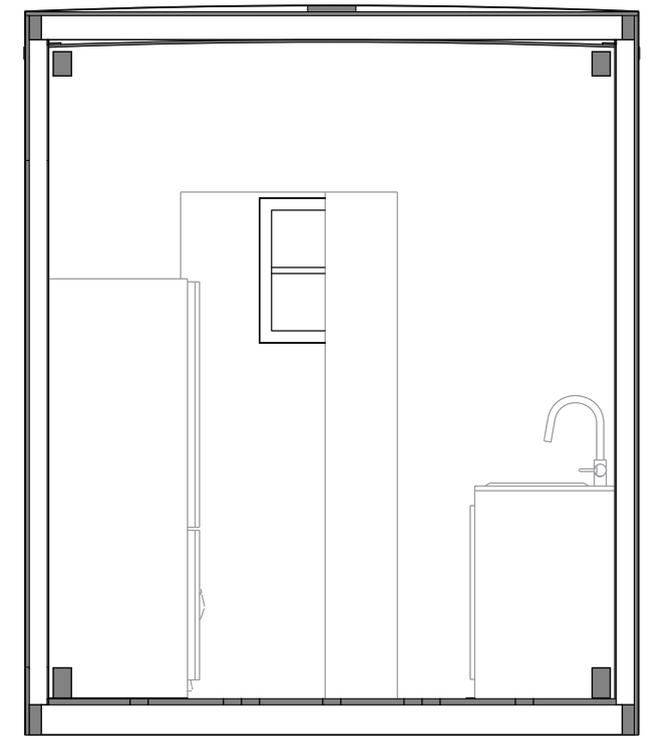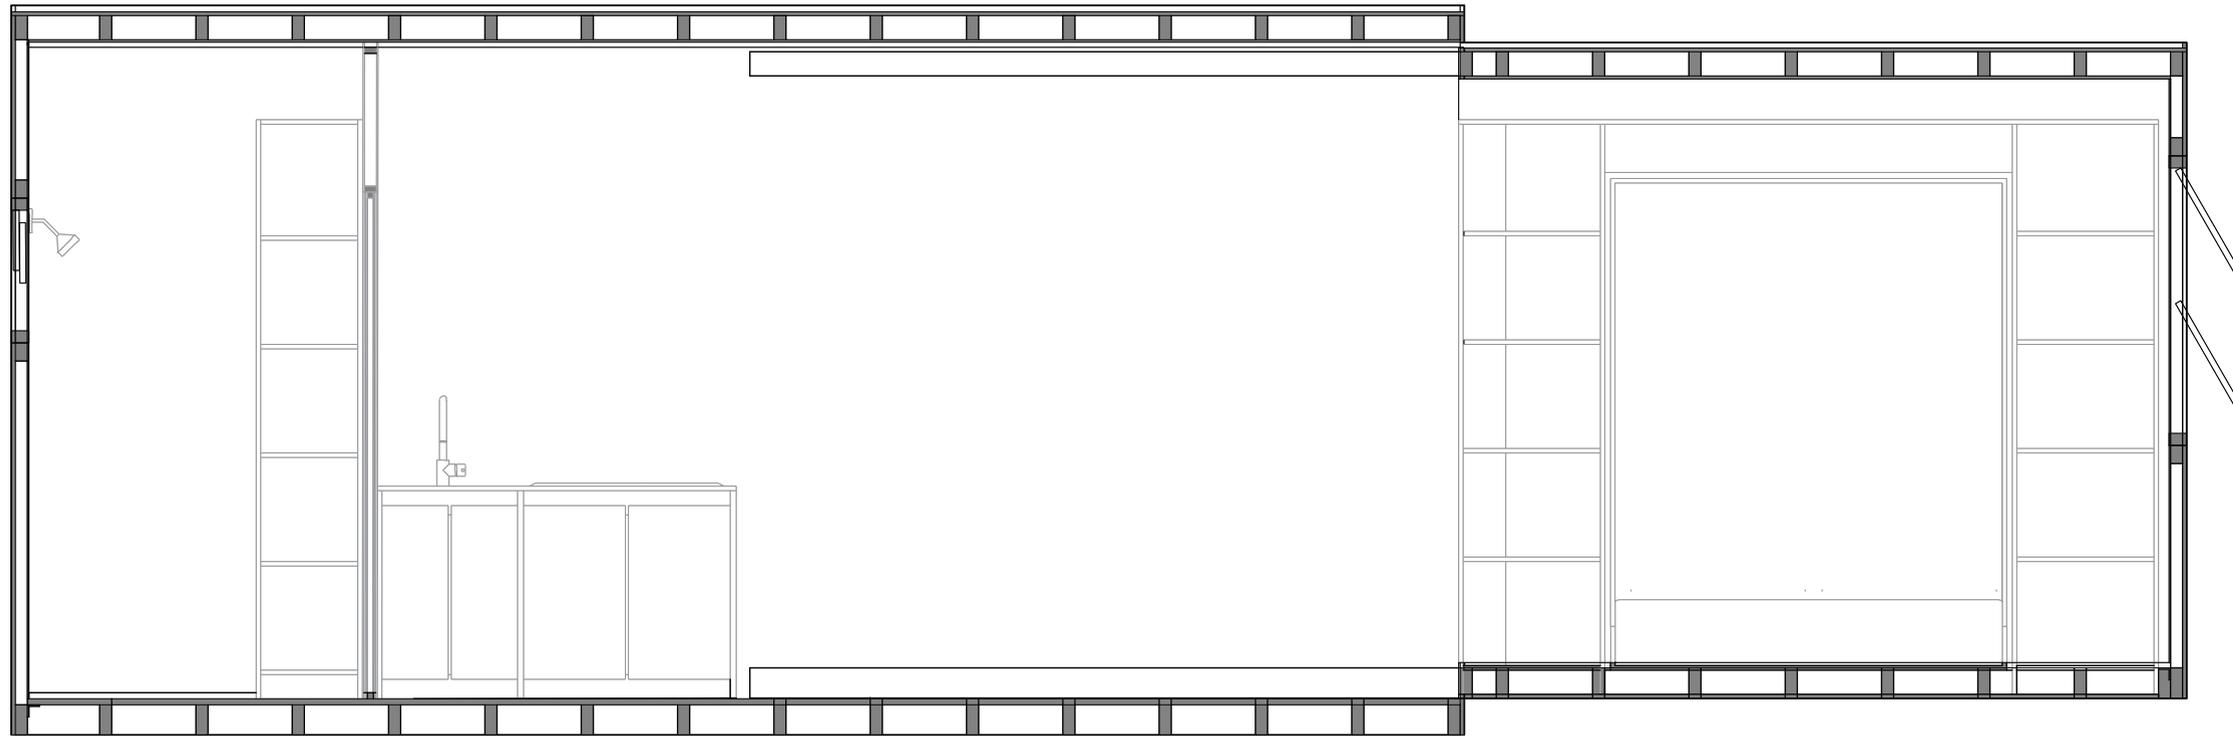


mobile housing module | section




aluminum siding  
3/4" sheathing  
steel structure  
1/2" plywood panel  
steel cleat  
1/2" plywood panel  
steel structure  
3/4" sheathing  
aluminum siding  
door

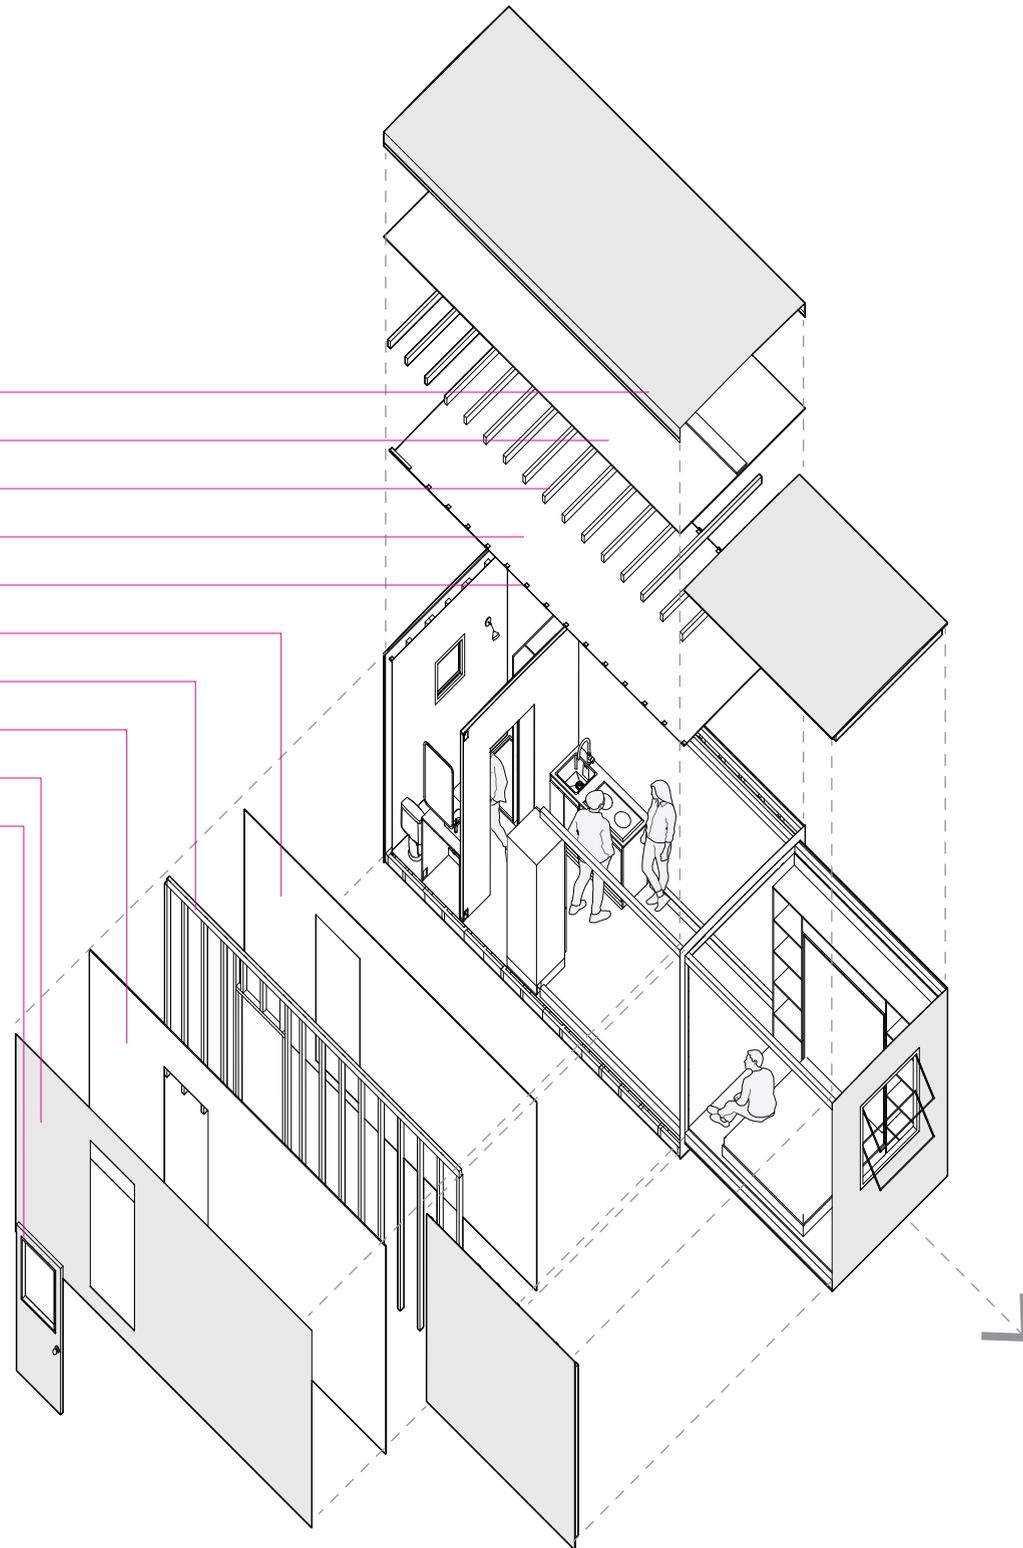


mobile housing module | exploded

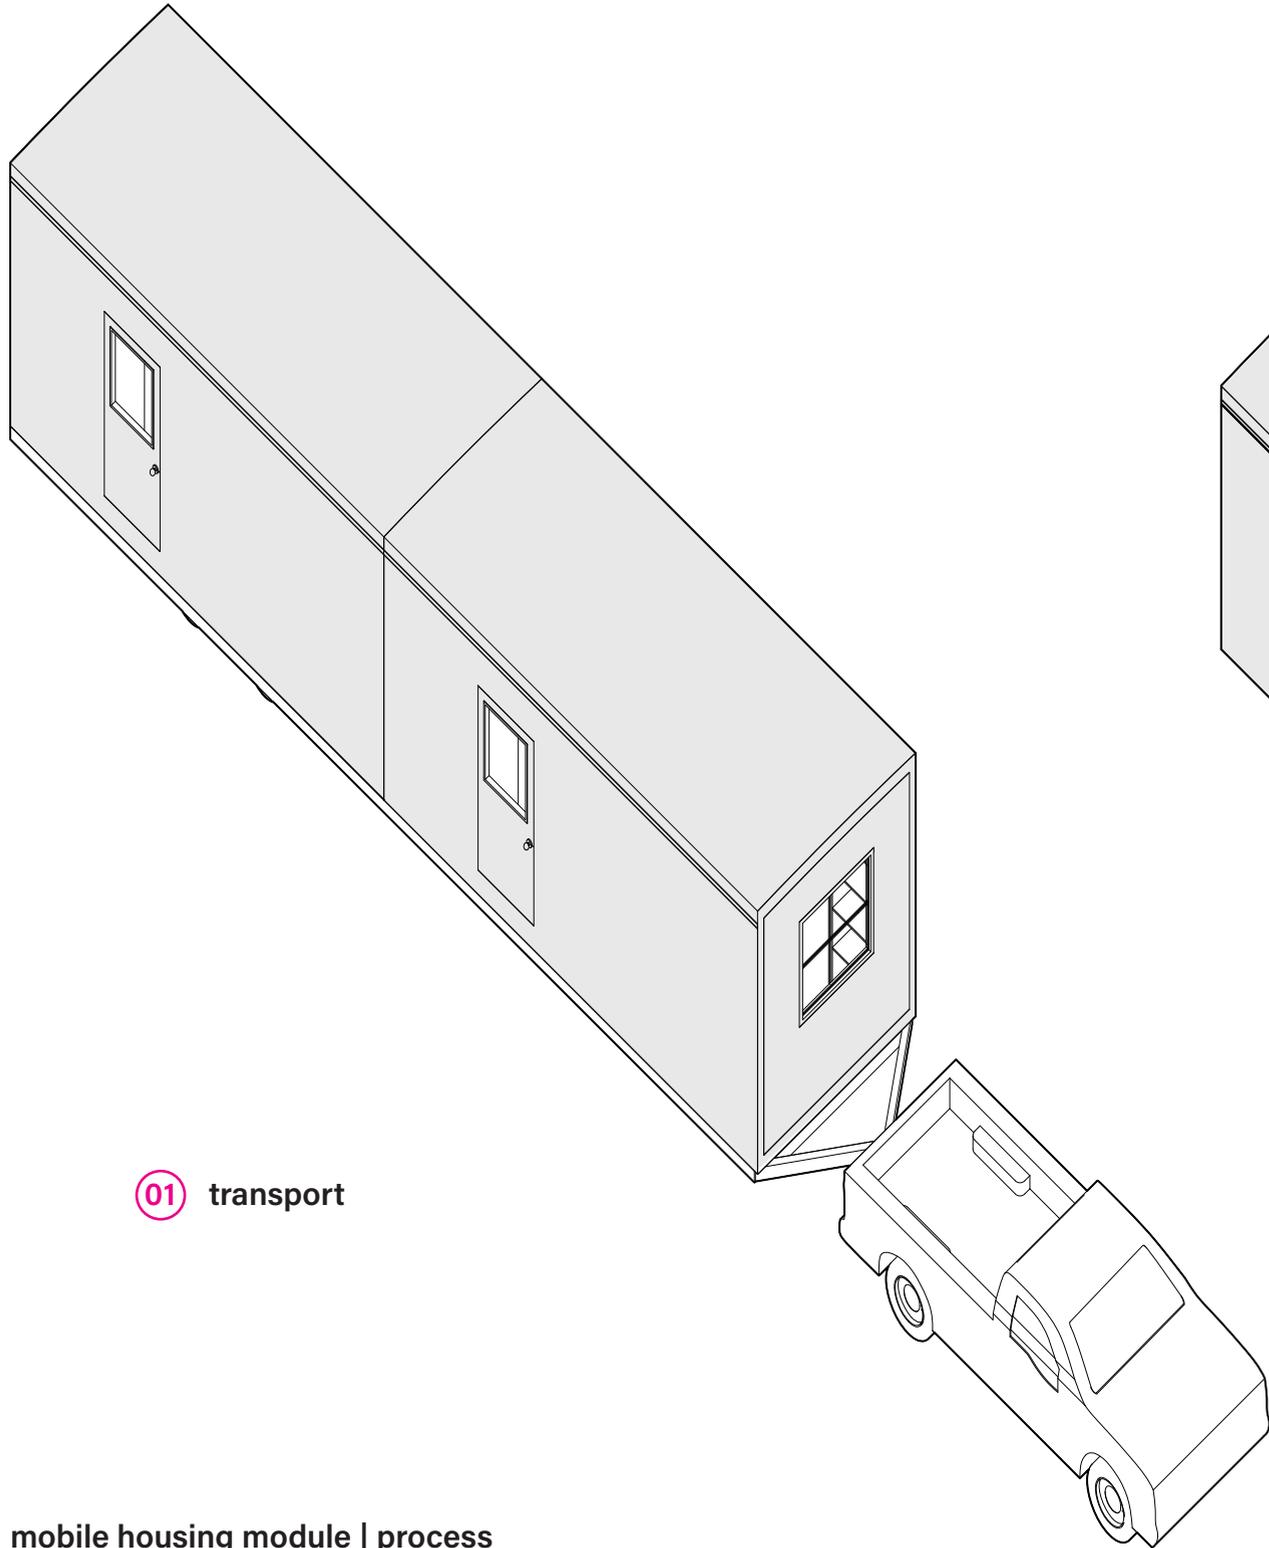


01 transport

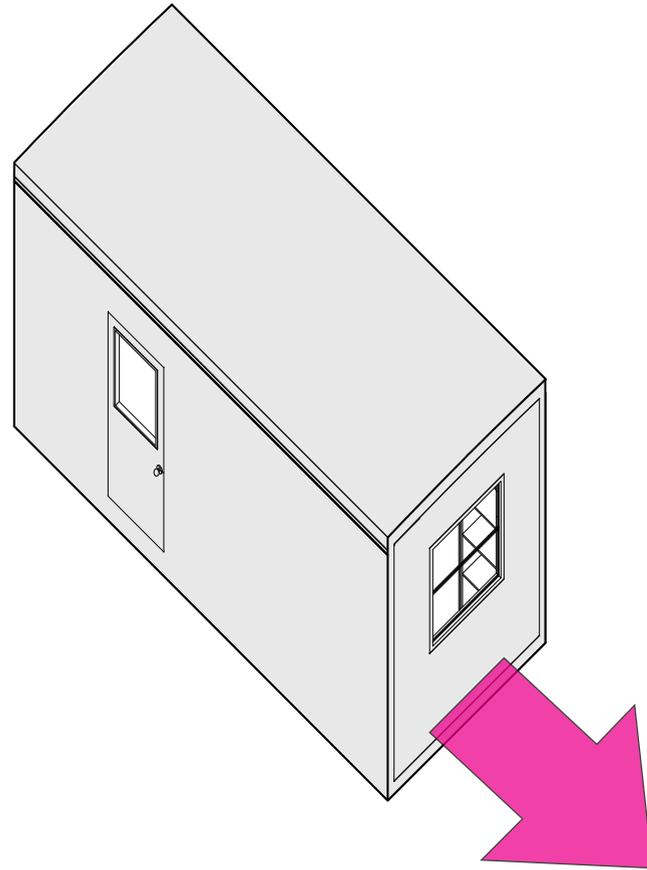


02 place

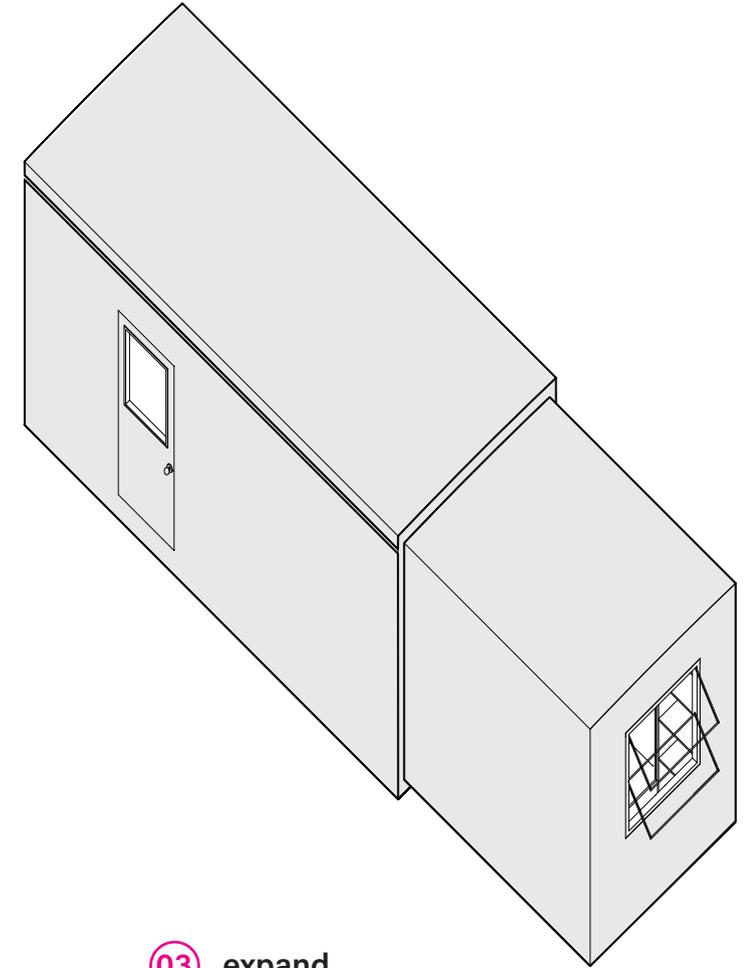


03 expand

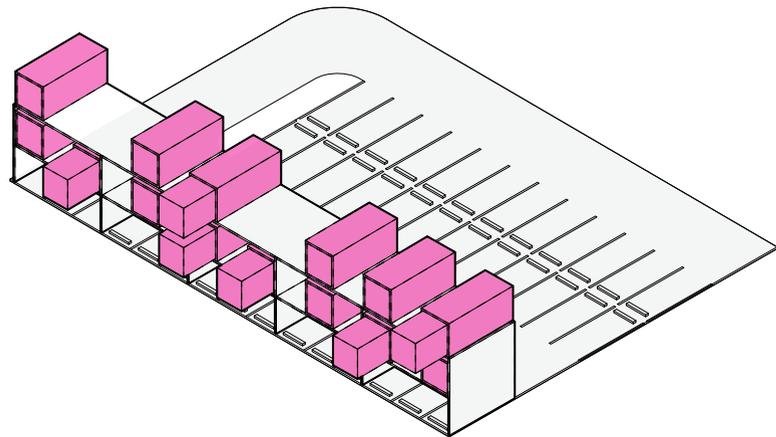

01 surface parking (lot)

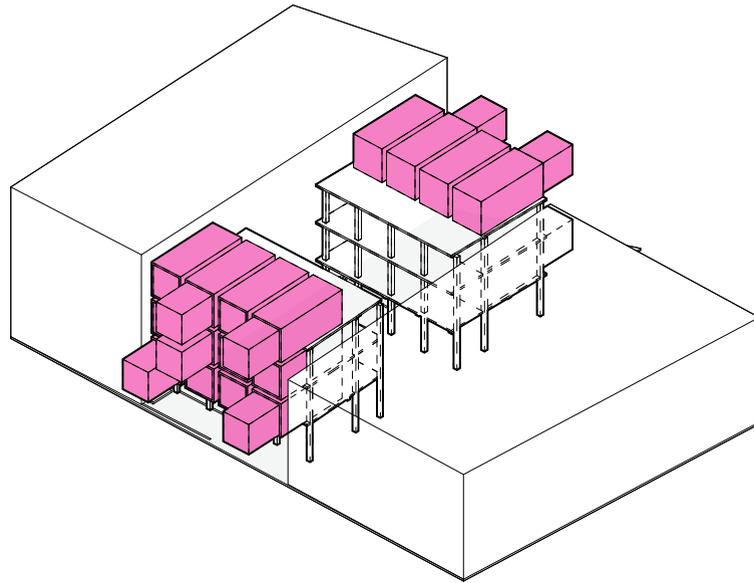


02 surface parking (infill)

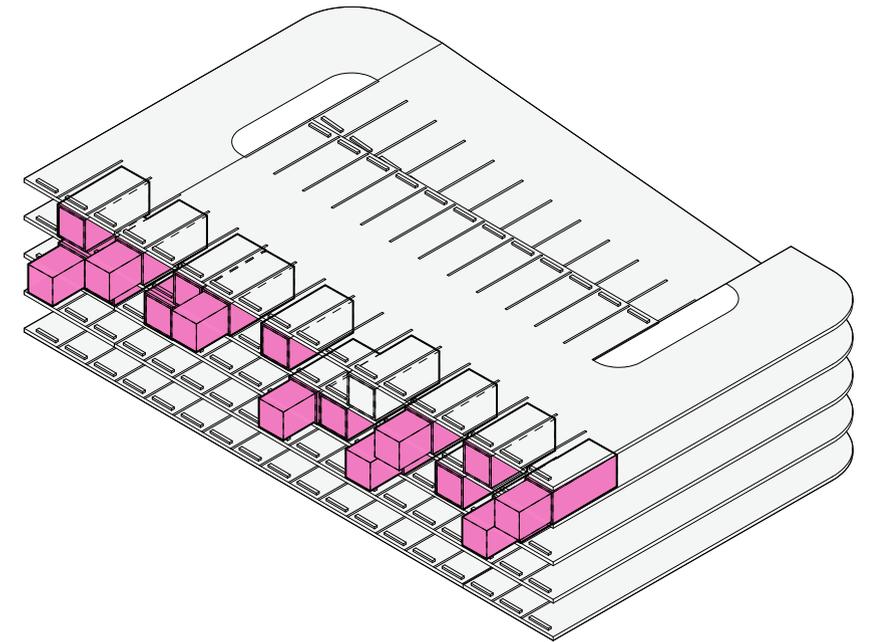


03 parking structure (stacked)



parking + module | study area

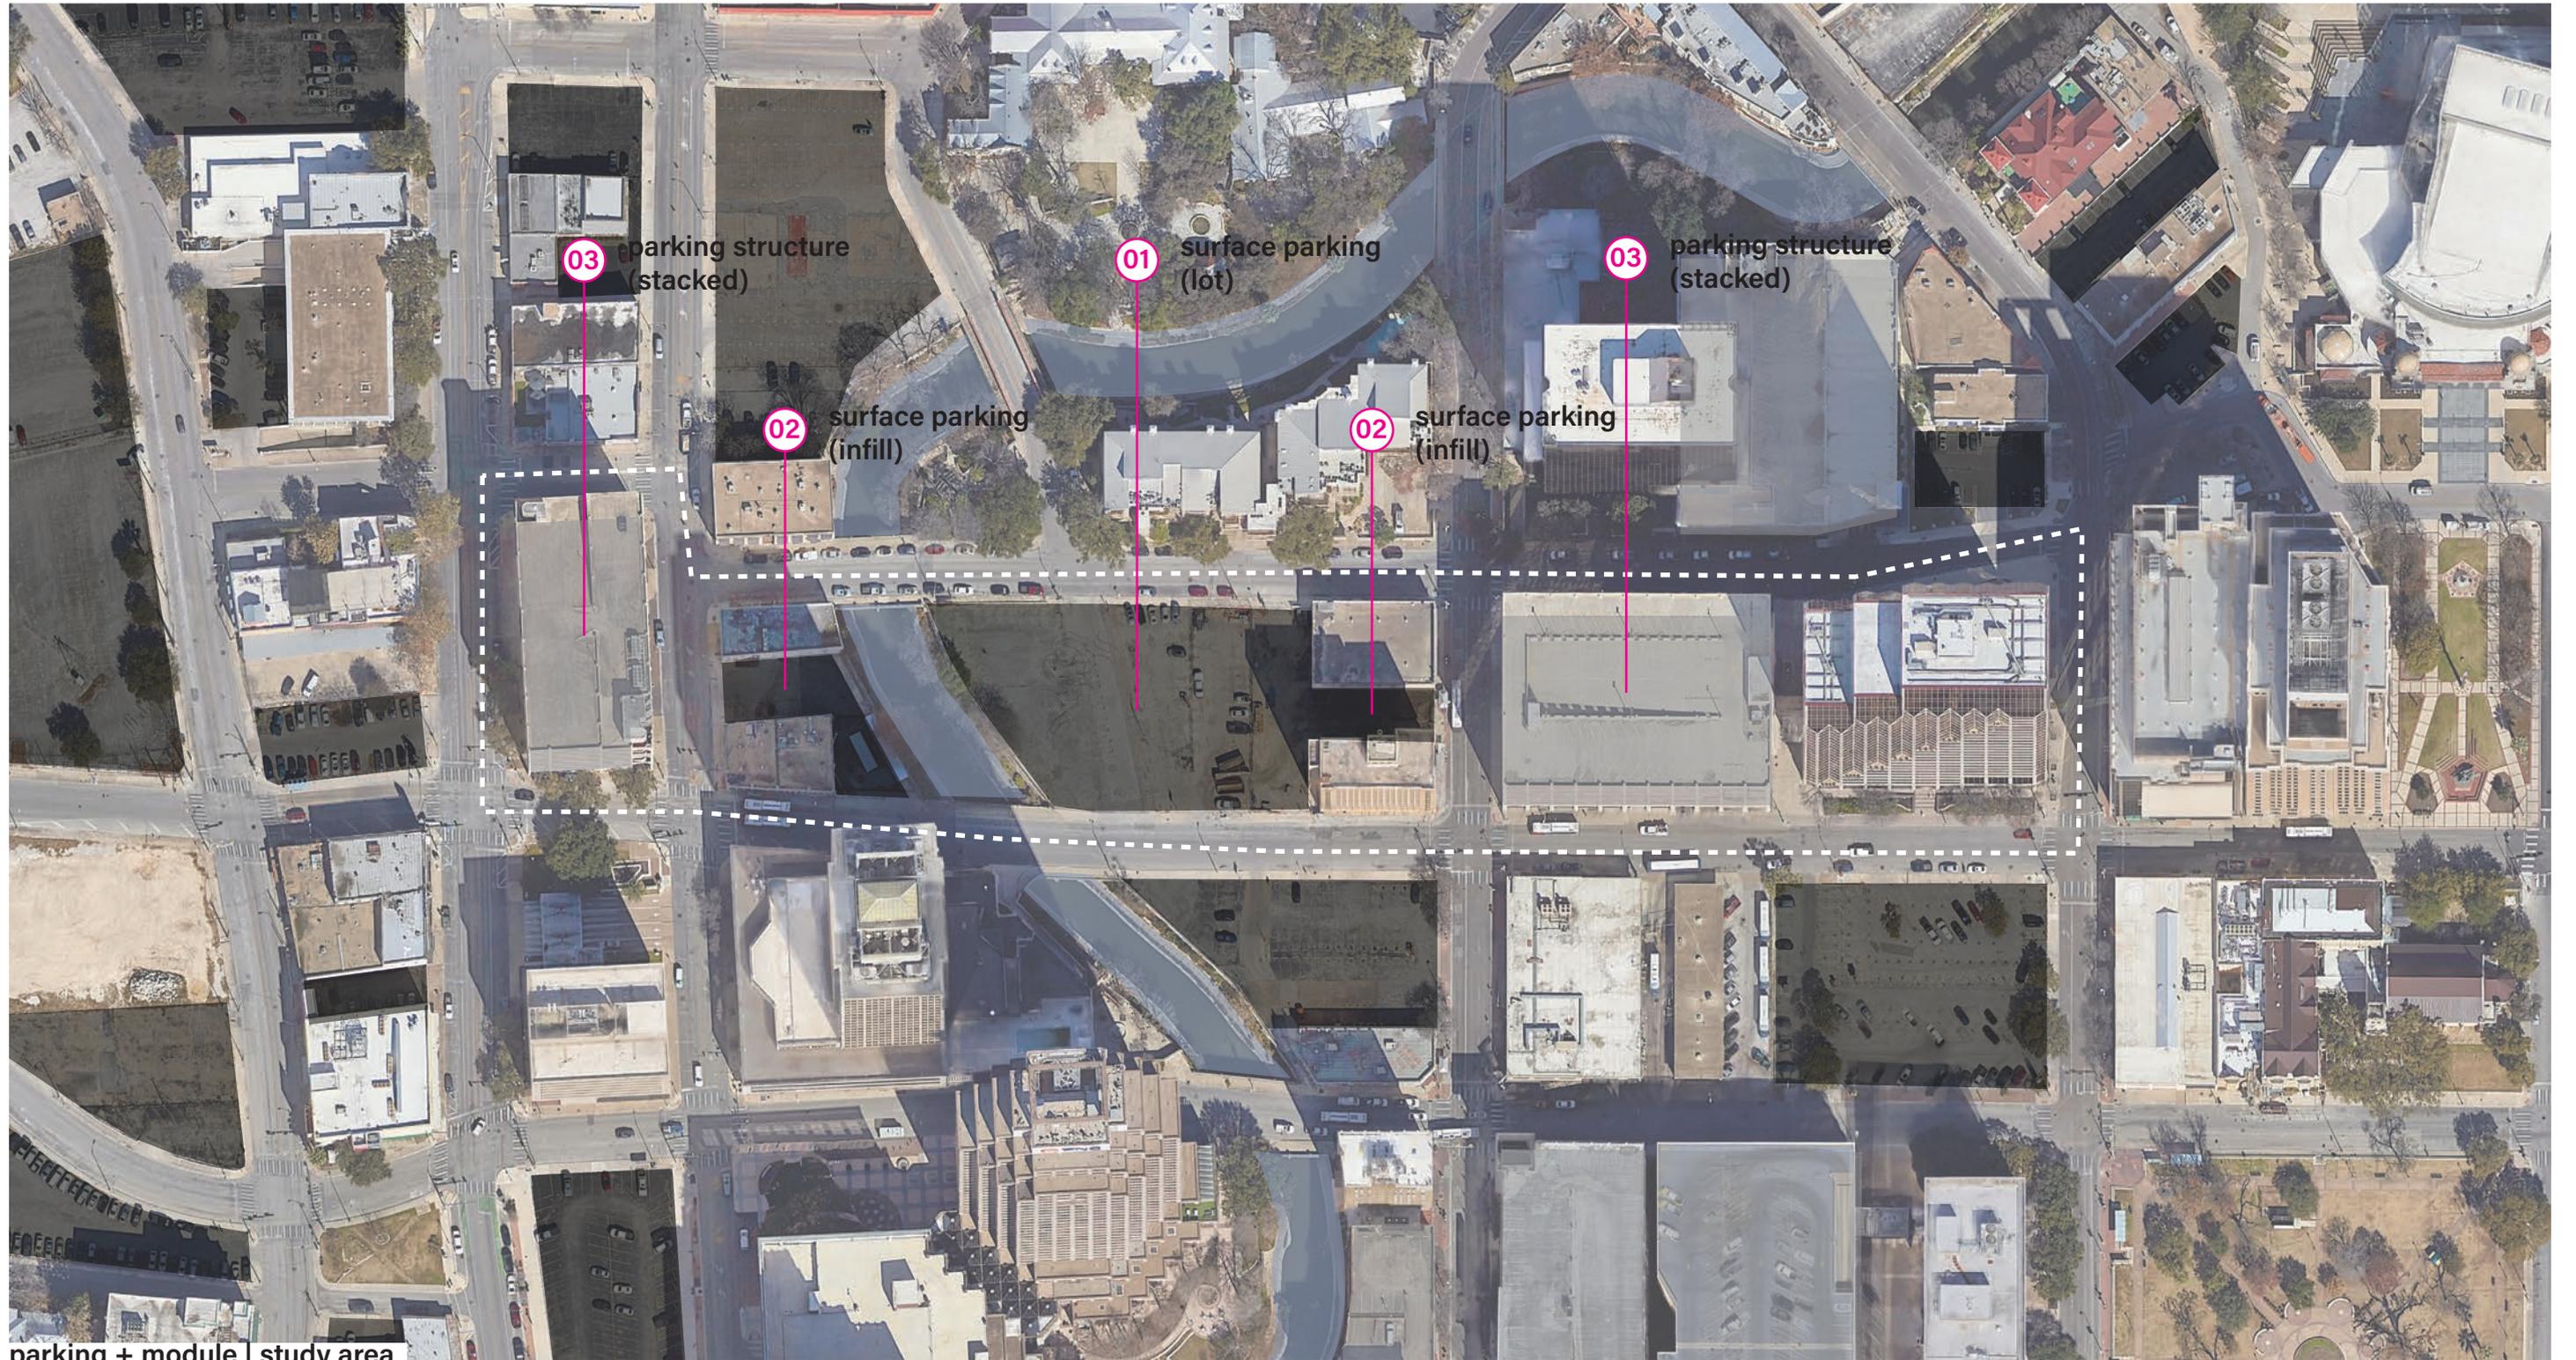

parking + module | study area

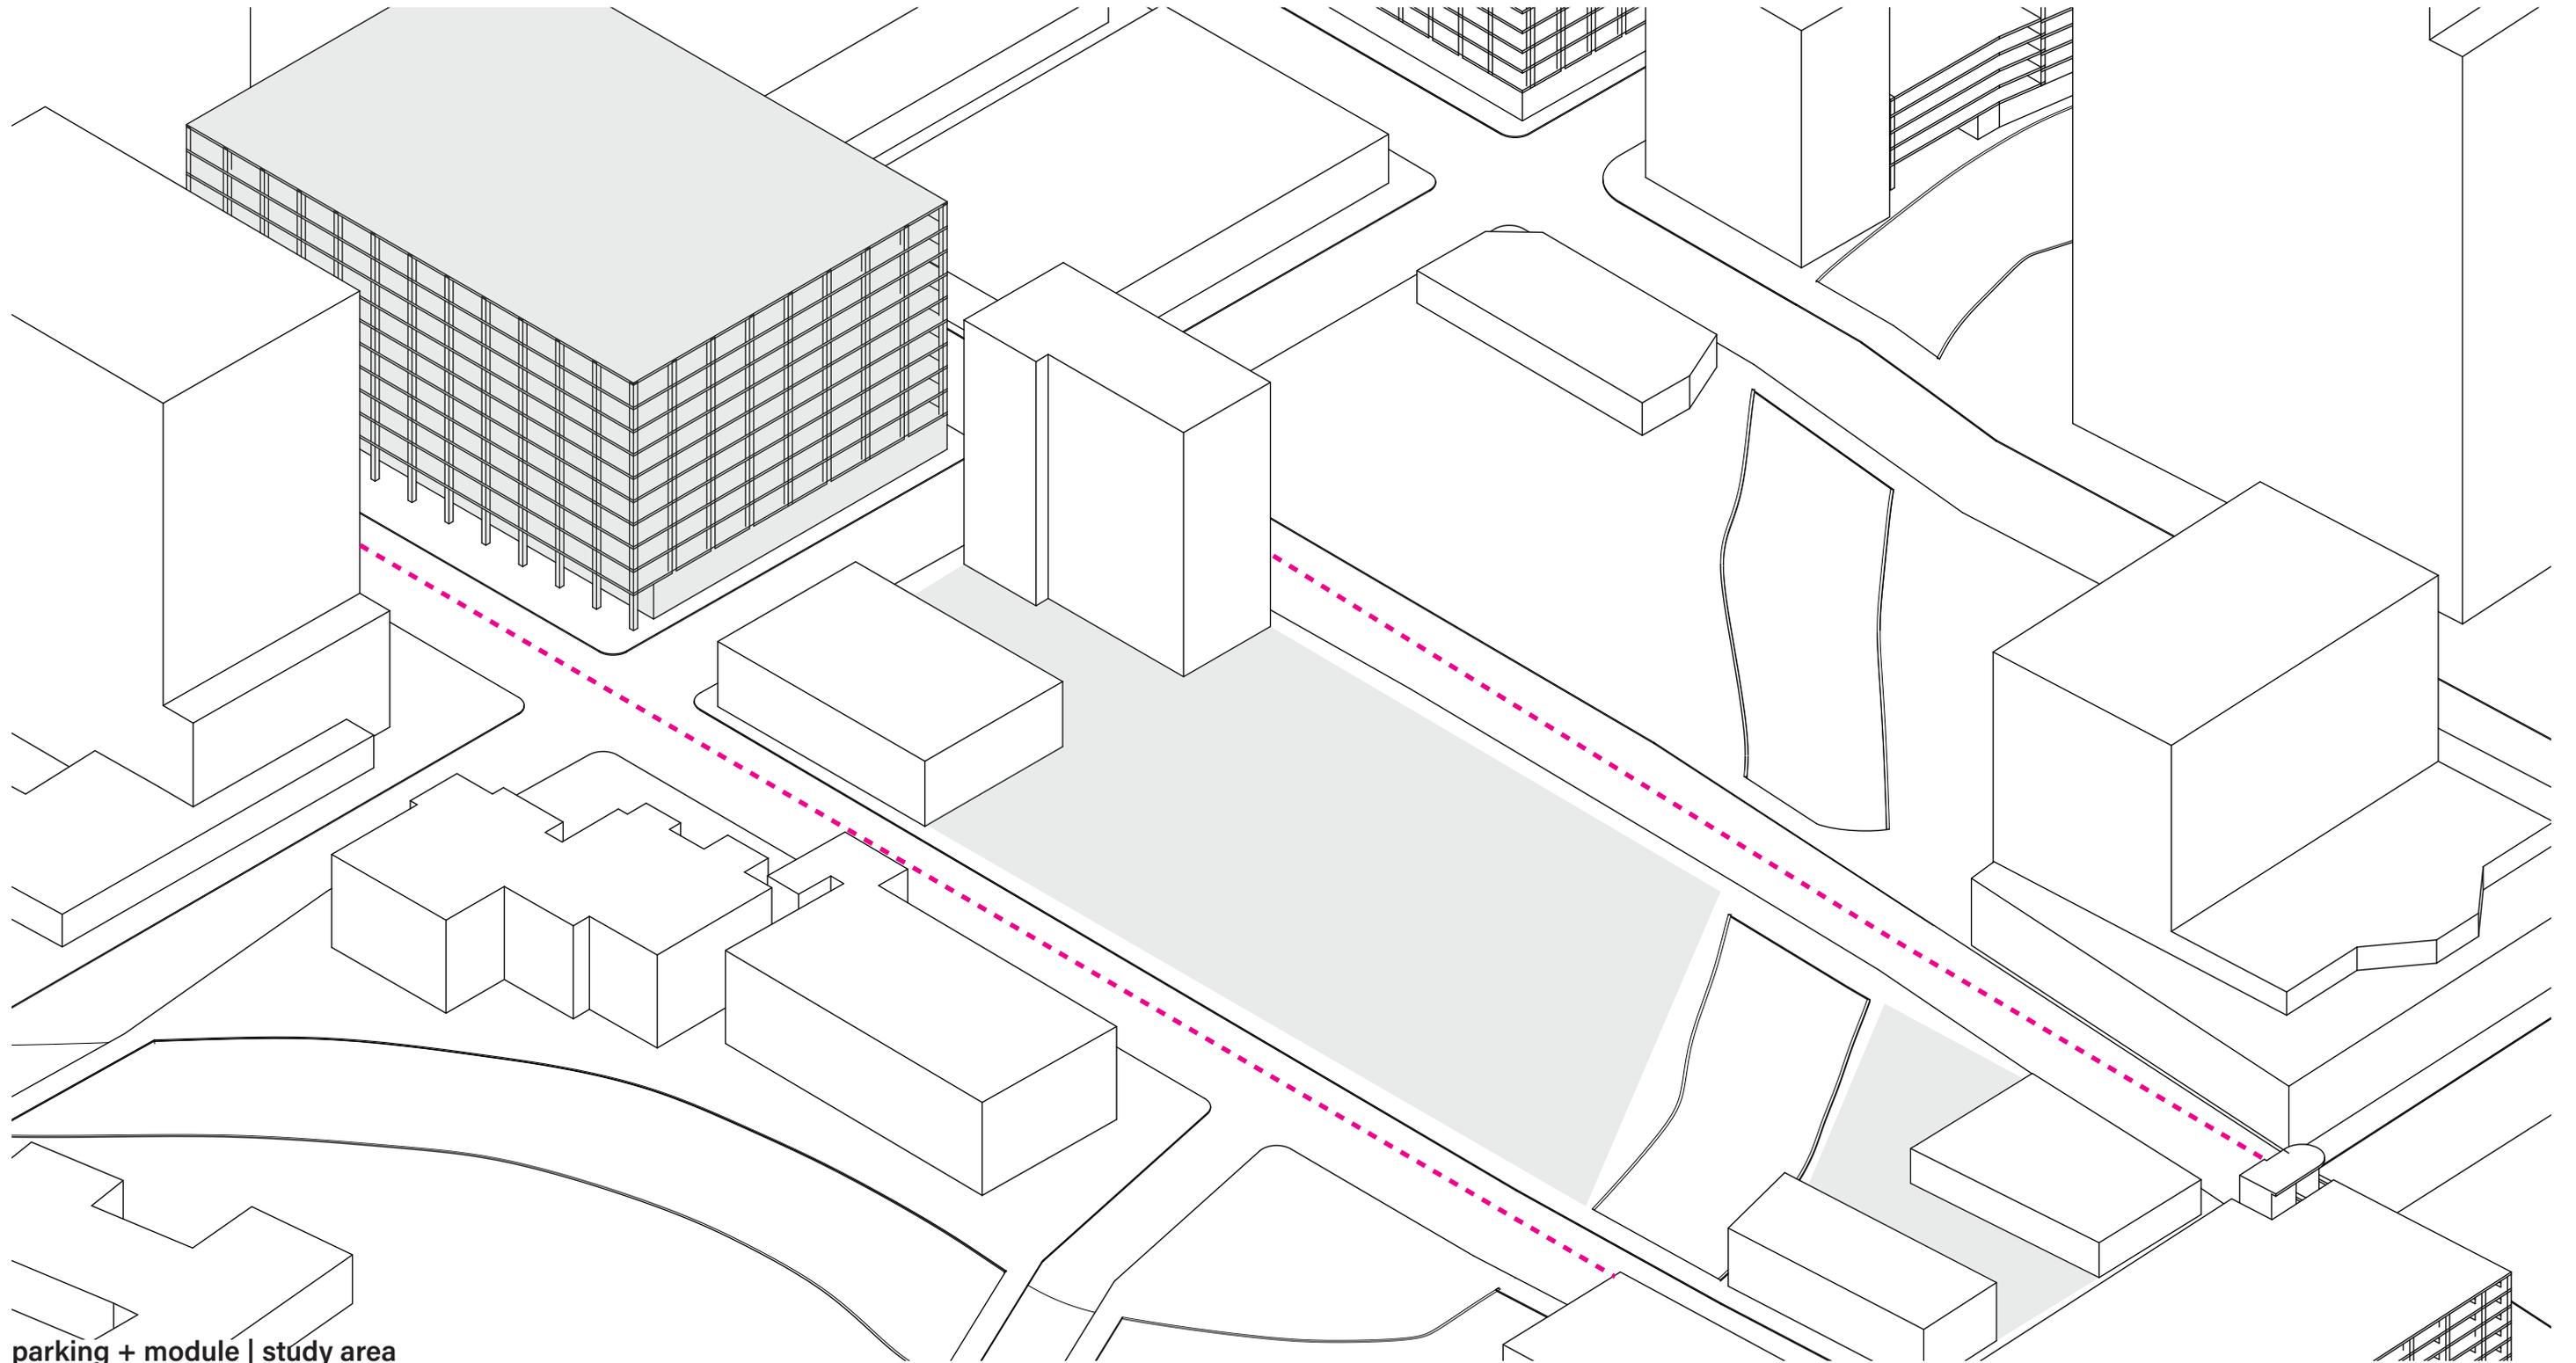

parking + module | study area

